


The Rockefeller

MODERN CONSTRUCTION

3,142 SQFT | 4 BEDROOM | 3.5 BATHROOM

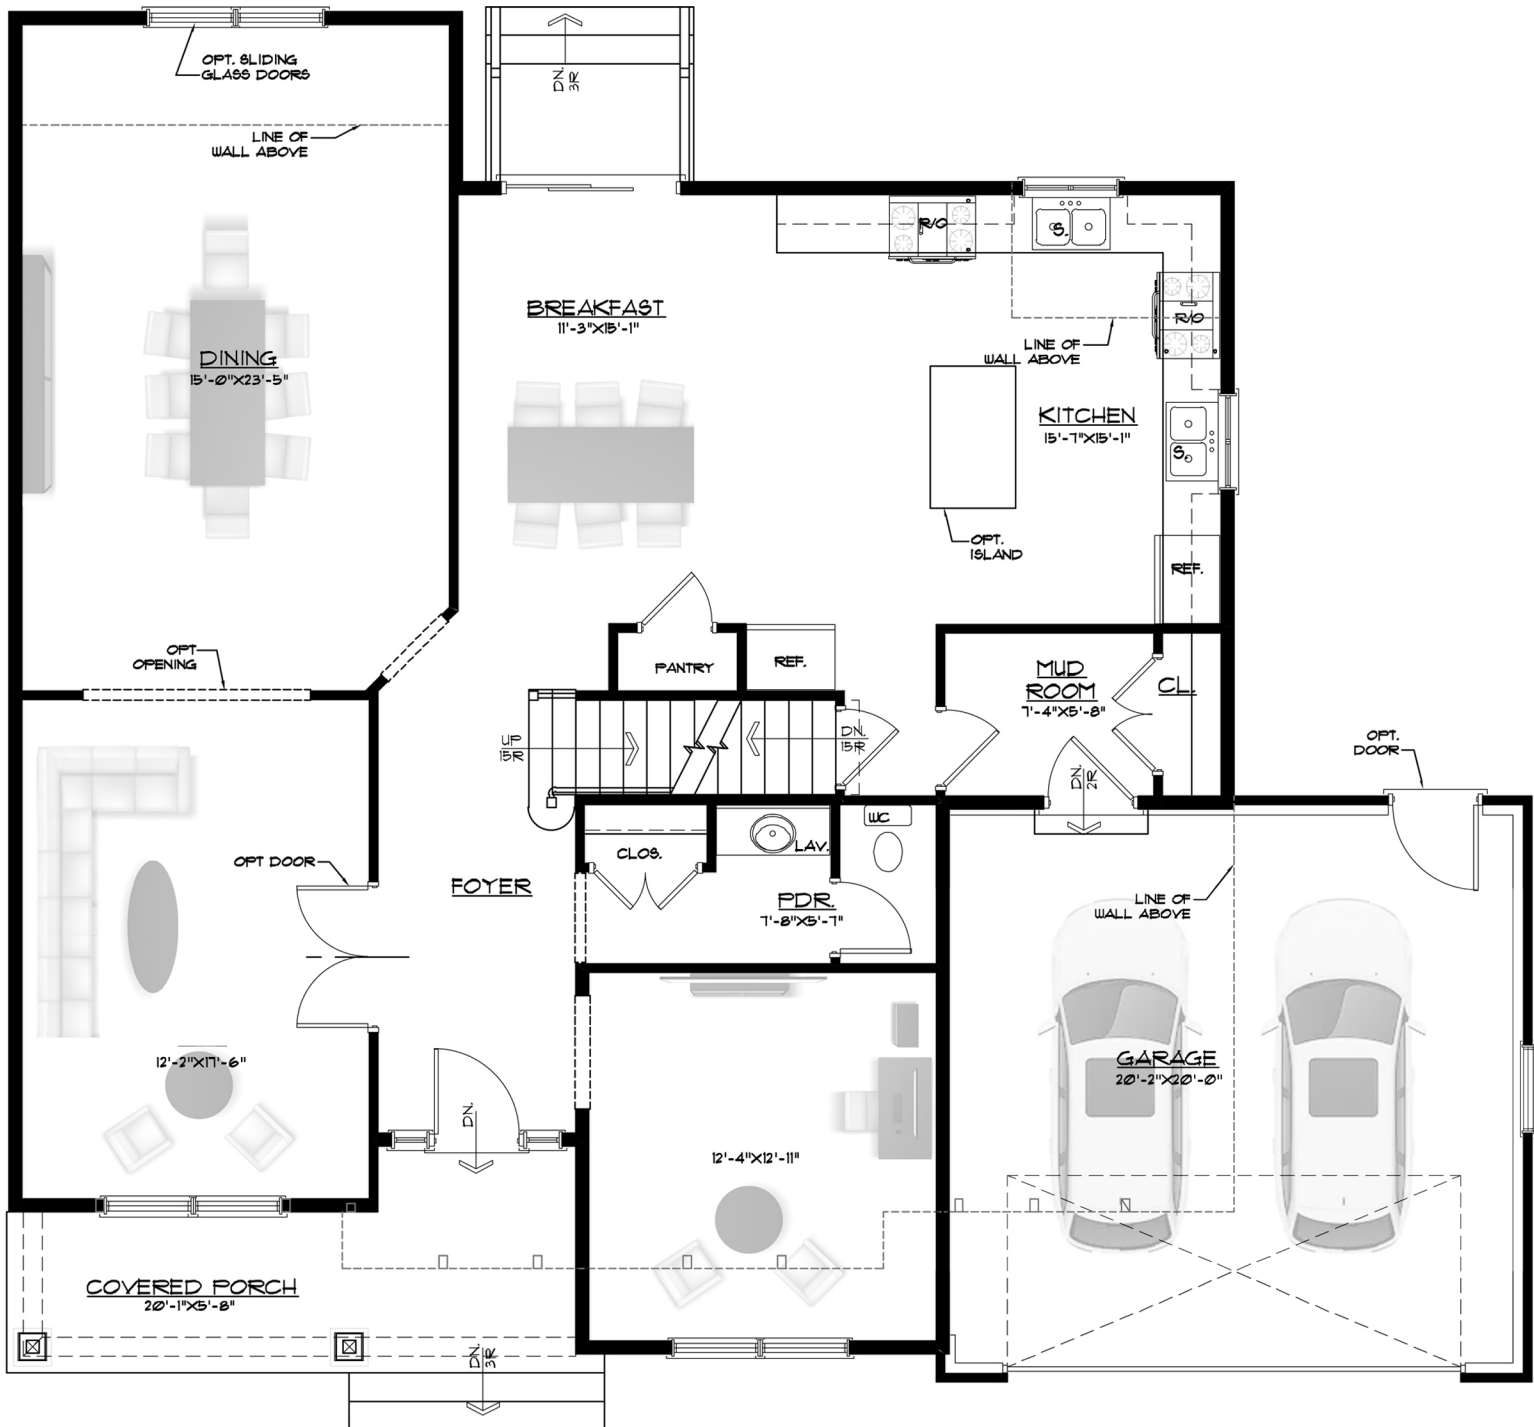

(ELEVATION C W/ OPTIONAL PORCH)
FIRST FLOOR PLAN

SCALE : 1/4" = 1'-0"


FIRST FLOOR AREA = 1512.13 SQ. FT.

GARAGE AREA = 42038 SQ. FT.

The Rockefeller

MODERN CONSTRUCTION

3,142 SQFT | 4 BEDROOM | 3.5 BATHROOM

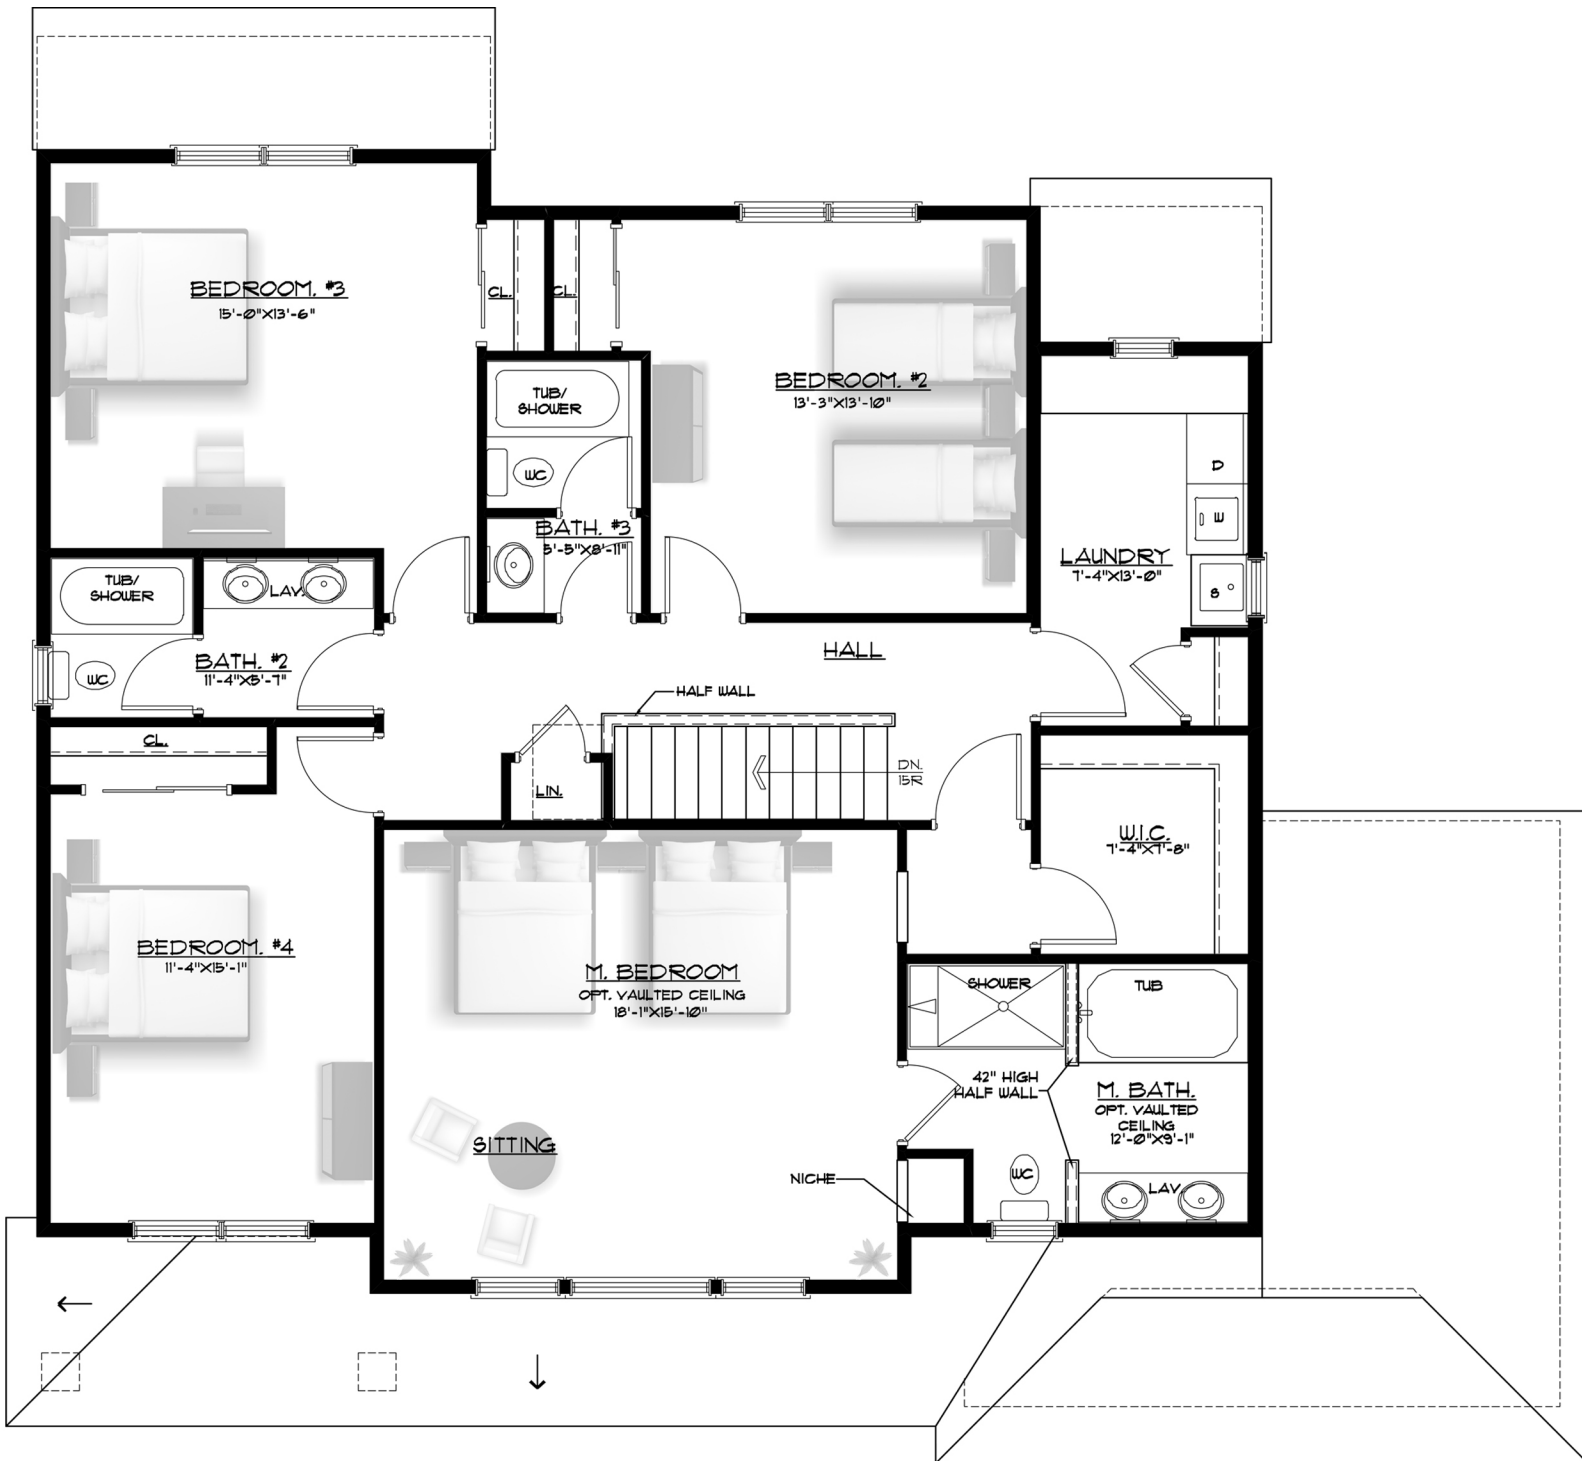

(ELEVATION C W/ OPTIONAL PORCH)
SECOND FLOOR PLAN

SCALE : 1/4" = 1'-0"

SECOND FLOOR AREA = 1569.25 SQ. FT.