


The Rockefeller

MODERN CONSTRUCTION

3,388 SQFT | 5 BEDROOM | 3.5 BATHROOM

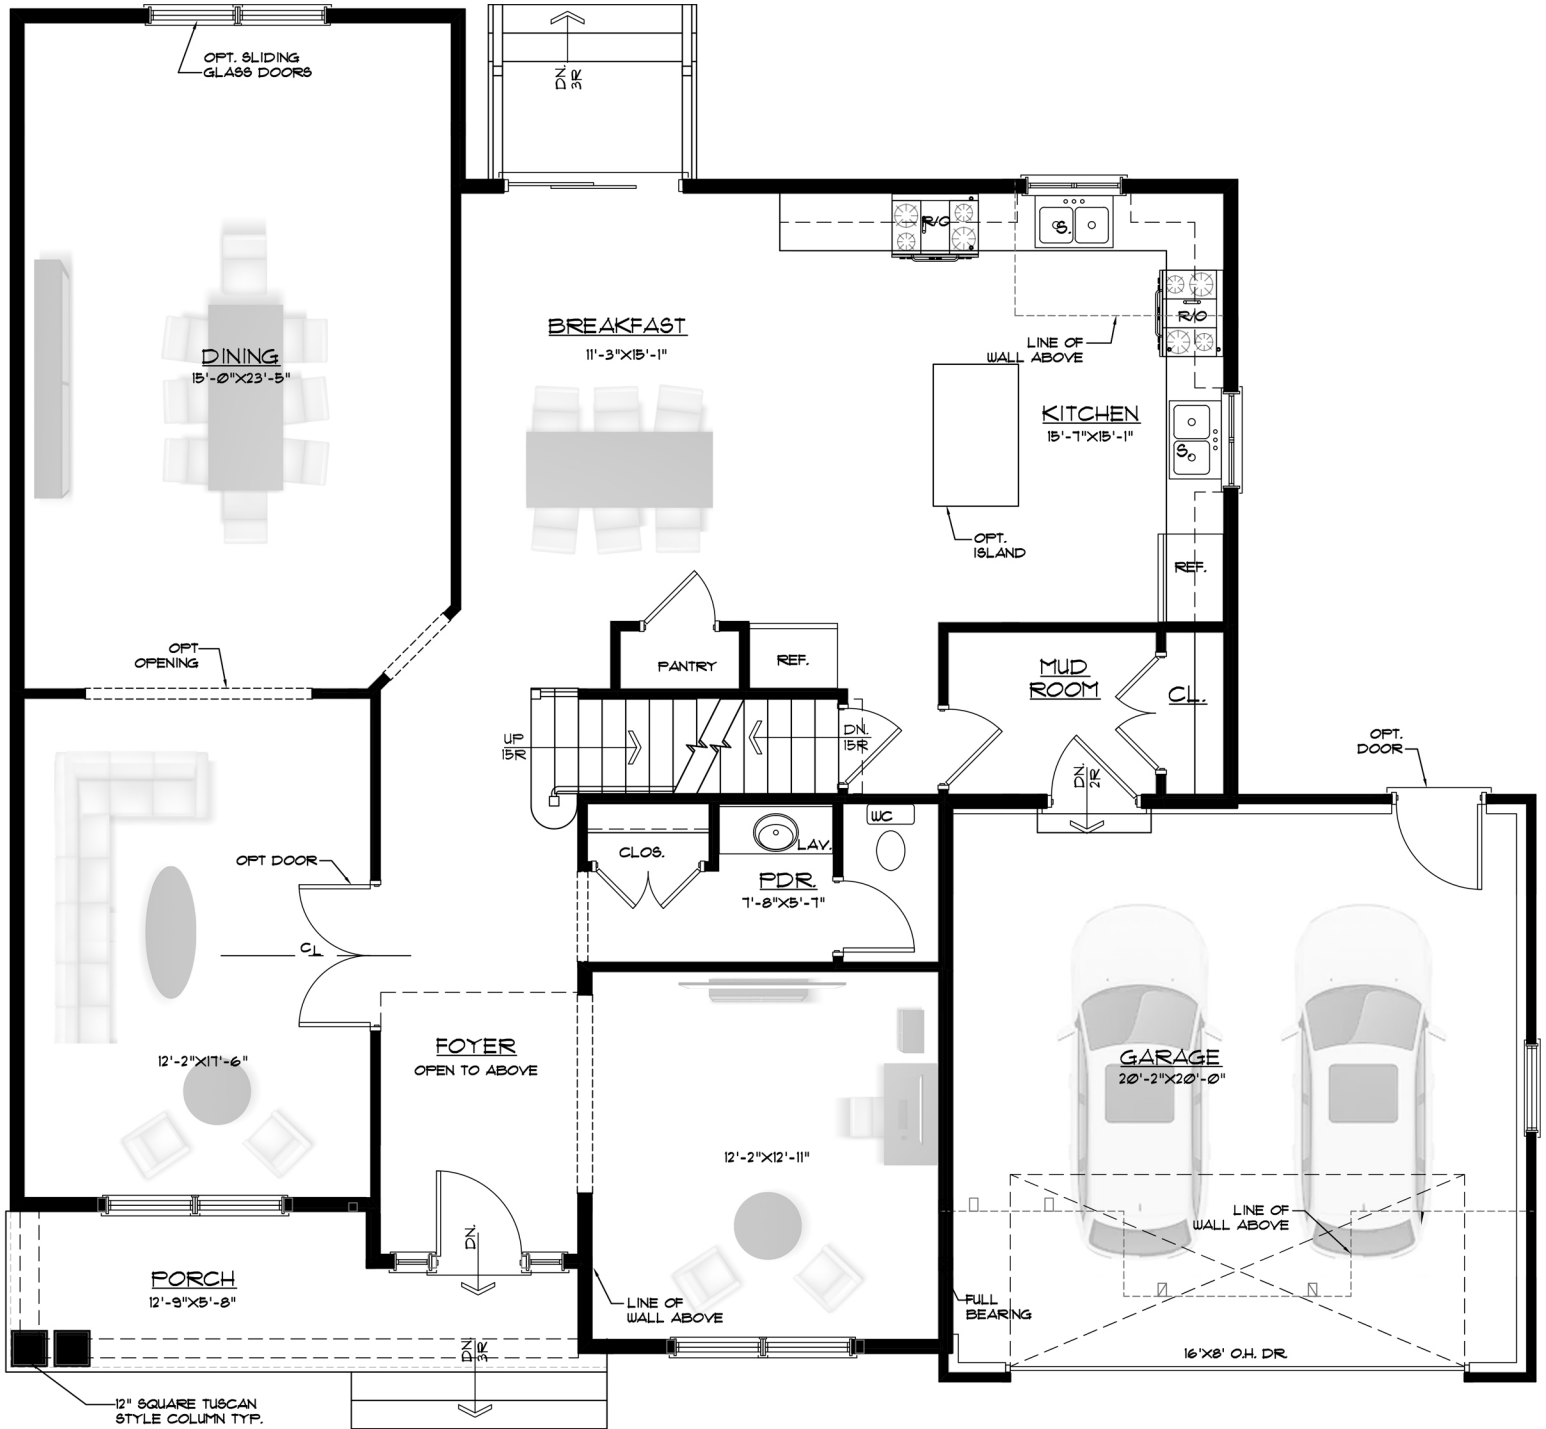

(ELEVATION D W/ OPTIONAL 5TH. BEDROOM)

FIRST FLOOR PLAN

SCALE : 1/4" = 1'-0"


FIRST FLOOR AREA = 1603.98 SQ. FT.

GARAGE AREA = 420.38 SQ. FT.

The Rockefeller

MODERN CONSTRUCTION

3,388 SQFT | 5 BEDROOM | 3.5 BATHROOM

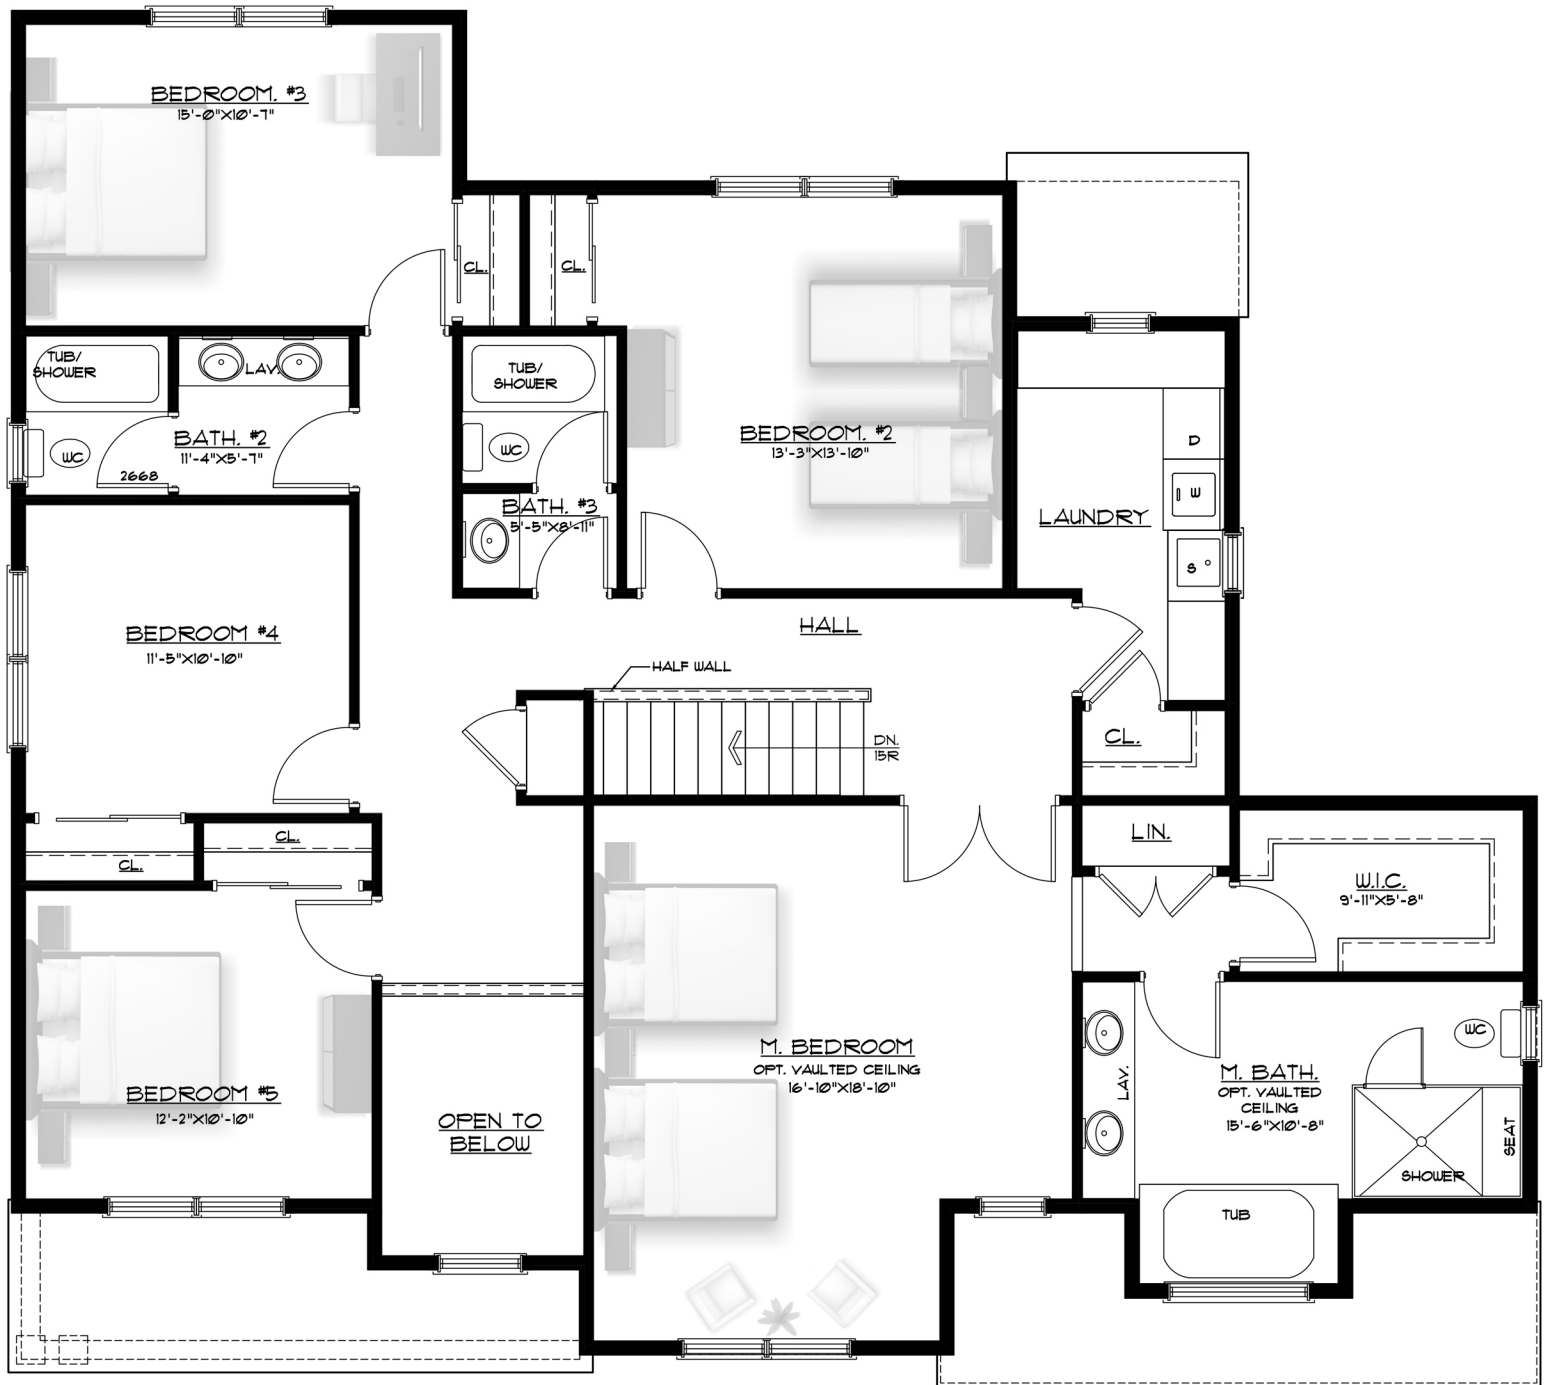

(ELEVATION D W/ OPTIONAL 5TH BEDROOM)
SECOND FLOOR PLAN

SCALE : 1/4" = 1'-0"

SECOND FLOOR AREA = 1703.91 SQ. FT.